

VIVIENDA 01

Nº DORMITORIOS:	4
SUP. CONSTRUIDA APROX. VIV	256,75 m ²
SUP. PARCELA:	302,82 m ²

ESPACIOS INTERIORES:

1	SALÓN - COMEDOR:	31,51 m ²
2	COCINA:	11,98 m ²
3	HALL:	9,54 m ²
4	DORMITORIO 1:	6,56 m ²
5	BAÑO 1:	2,72 m ²
6	ESCALERA A PRIMERA:	4,25 m ²
7	PASILLO:	7,95 m ²
8	DORMITORIO PRINCIPAL:	19,64 m ²
9	BAÑO PRINCIPAL:	6,01 m ²
10	DORMITORIO 2:	13,08 m ²
11	DORMITORIO 3:	11,70 m ²
12	BAÑO 2:	5,81 m ²
13	ESCALERA A SOTANO:	4,24 m ²
14	DISTRIBUIDOR:	4,82 m ²
15	BAÑO 3:	4,21 m ²
16	BODEGA:	40,25 m ²
17	CUARTO DE LAVADO:	18,58 m ²

ESPACIOS EXTERIORES:



18	PATIO INGLÉS:	8,08 m ²
19	PORCHE:	15,83 m ²
20	JARDIN:	144,56 m ²
21	ACCESO:	15,58 m ²
22	SOLERA:	35,72 m ²

SUPERFICIE TOTAL VIVIENDA: 422,62 m²


ESCALA 1/100

ESQUEMA DE LOCALIZACIÓN


PARCELA

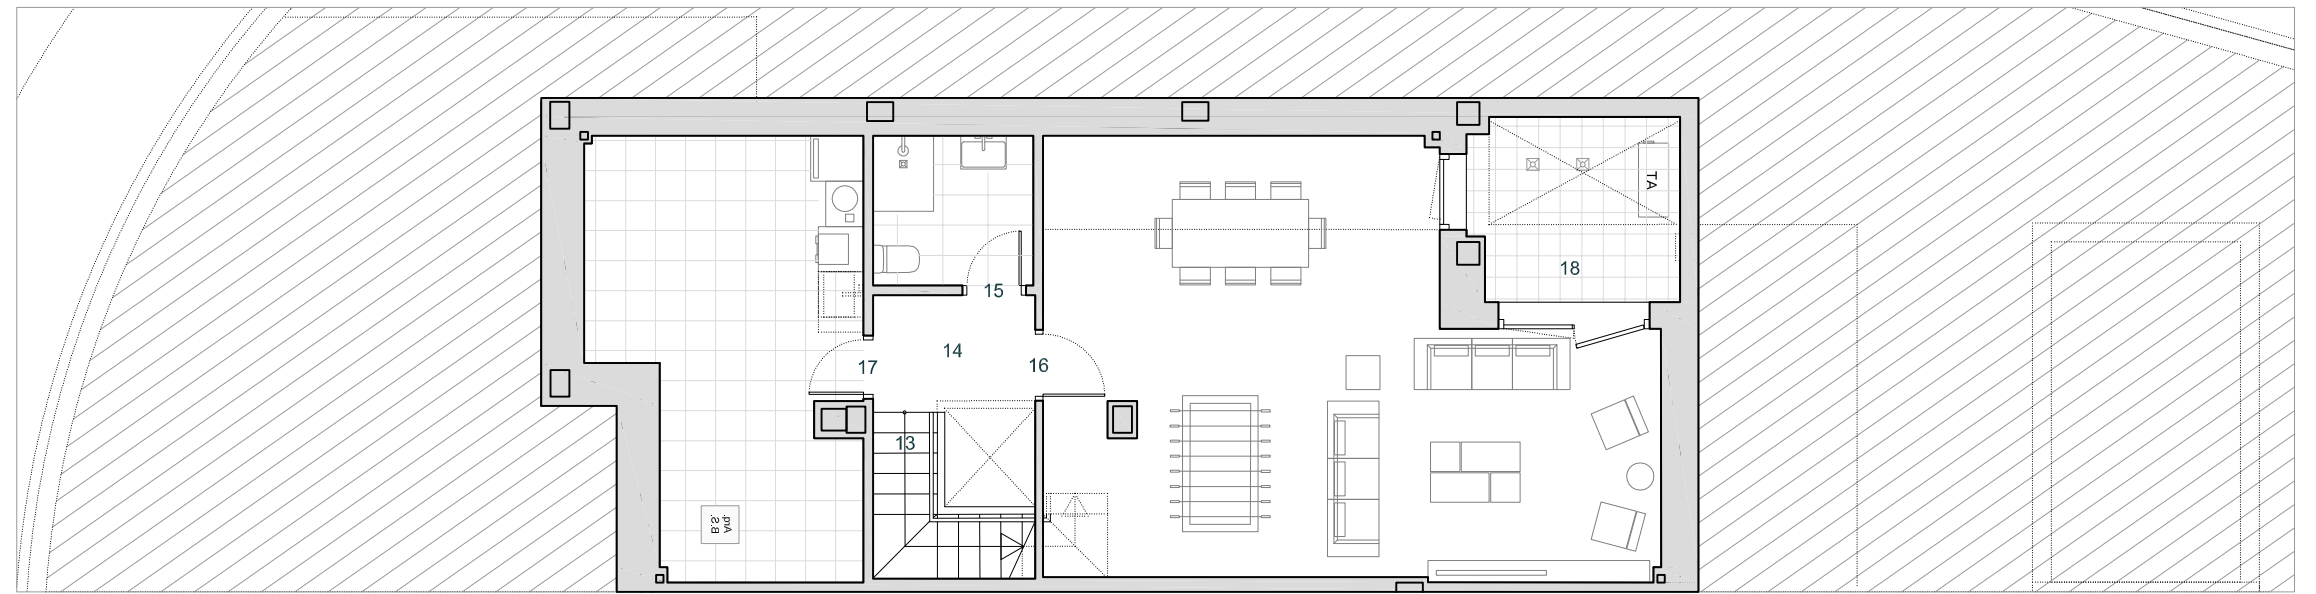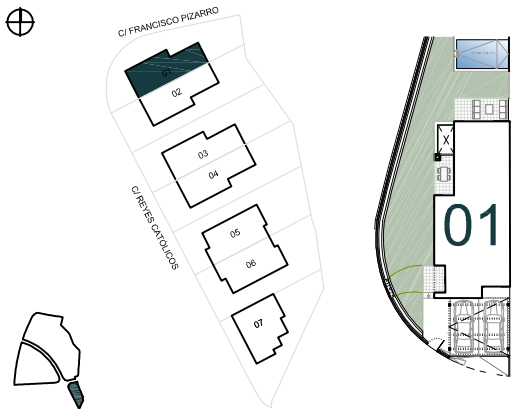

PLANTA SOTANO

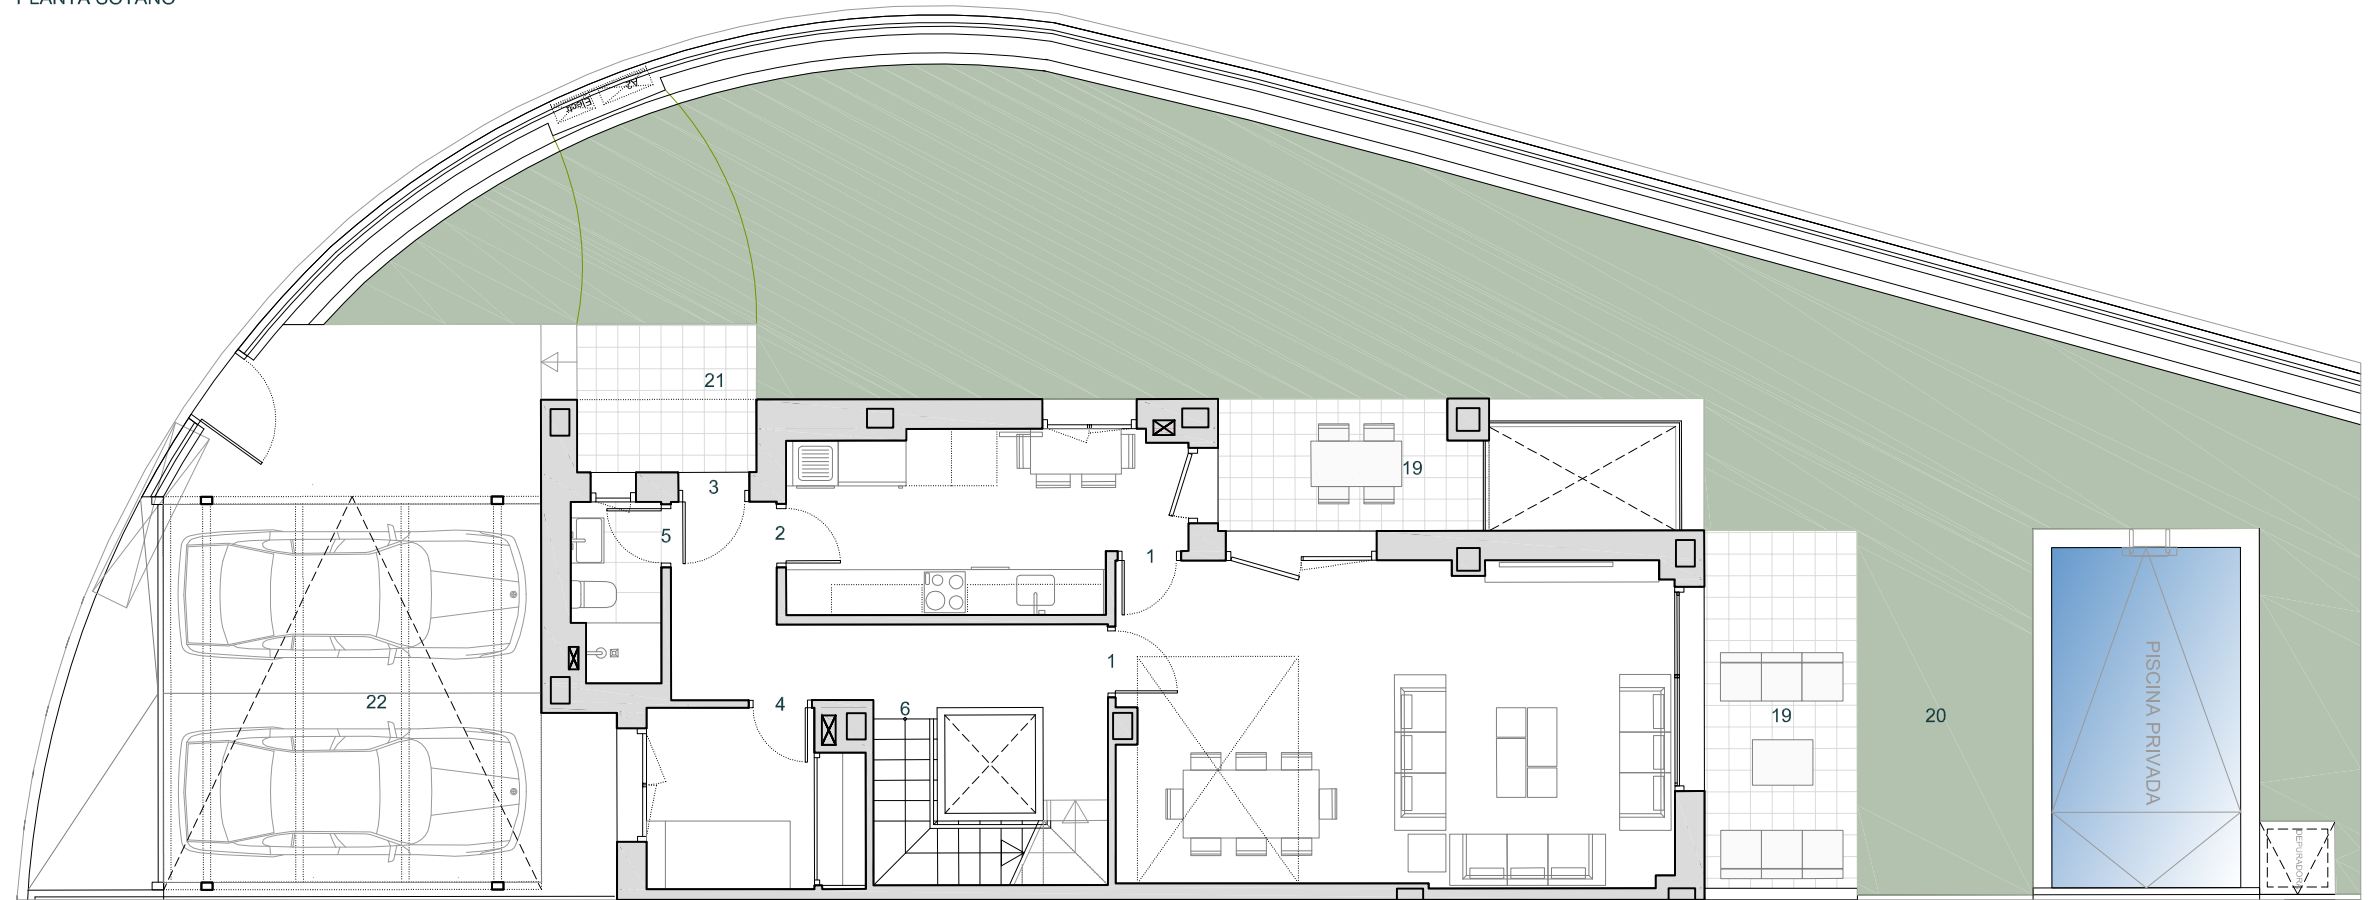

PLANTA BAJA

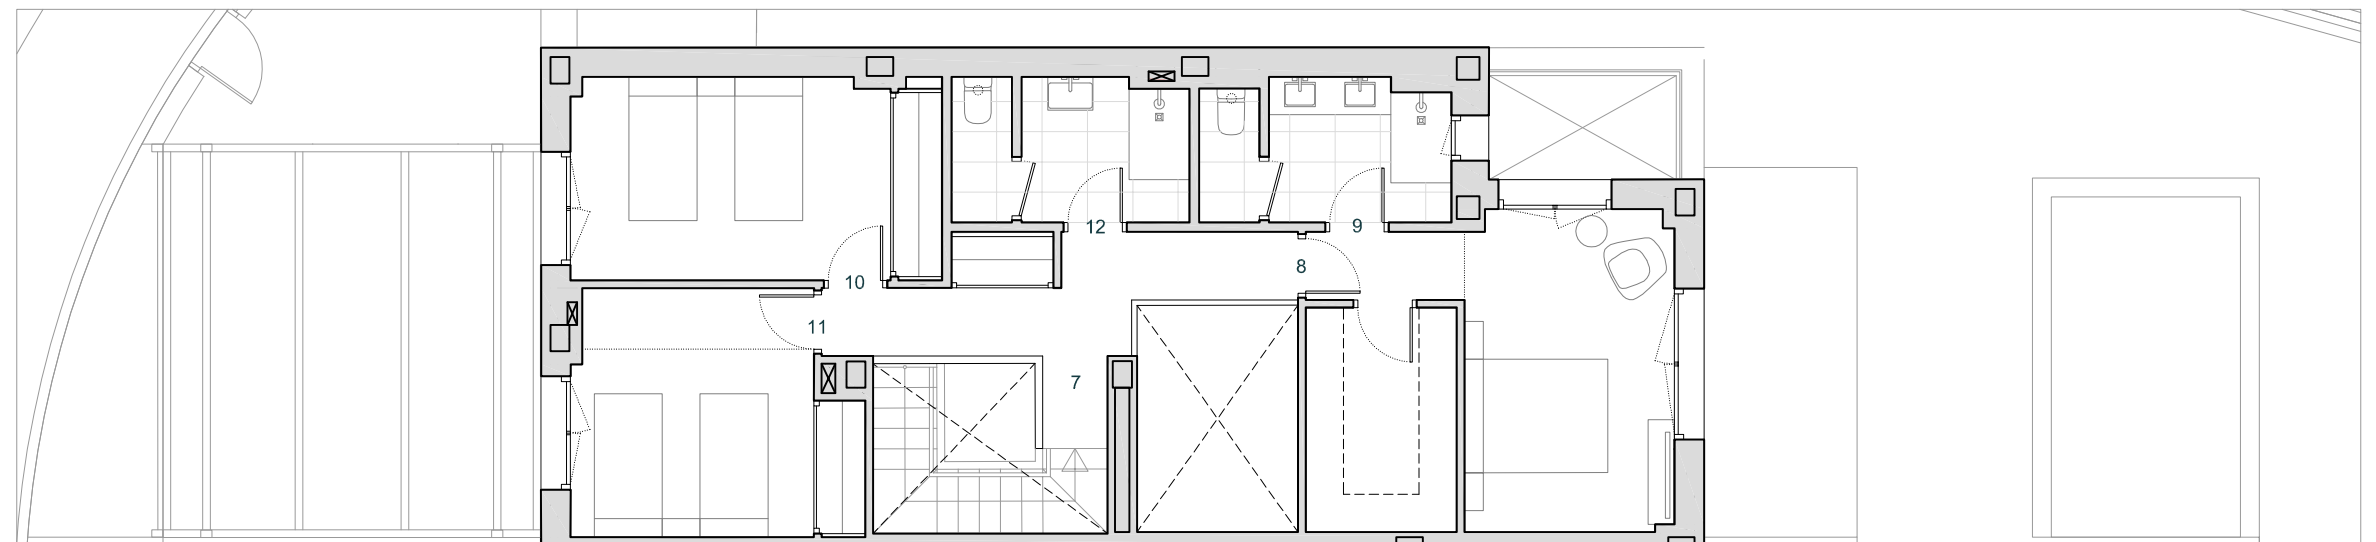

PLANTA PRIMERA