

VIVIENDA 08

Nº DORMITORIOS:	4
SUP. CONSTRUIDA APROX. VIVIENDA:	154,98 m ²
SUP. CONSTRUIDA APROX. VIV + PP ZC:	157,13 m ²
SUP. PARCELA:	235,43 m ²

ESPACIOS INTERIORES:

1	SALÓN - COMEDOR:	31,55 m ²
2	COCINA:	10,00 m ²
3	HALL:	6,51 m ²
4	DESPACHO:	8,44 m ²
5	BAÑO 1:	2,80 m ²
6	ESCALERA A PRIMERA:	4,73 m ²
7	PASILLO:	3,68 m ²
8	DORMITORIO PRINCIPAL:	15,61 m ²
9	BAÑO PRINCIPAL:	4,26 m ²
10	DORMITORIO 1:	12,88 m ²
11	DORMITORIO 2:	8,82 m ²
12	DORMITORIO 3:	10,55 m ²
13	BAÑO 2:	4,01 m ²

SUP. ÚTIL APROX. ESP. INTERIORES: 123,84 m²

ESPACIOS EXTERIORES:

14	PATIOS:	19,51 m ²
15	JARDINES:	93,34 m ²
16	SOLERA:	43,57 m ²


SUP. APROX. ESP. EXTERIORES: 156,42 m²

SUPERFICIE TOTAL VIVIENDA: 313,55 m²


ESCALA 1/100



ESQUEMA DE LOCALIZACIÓN

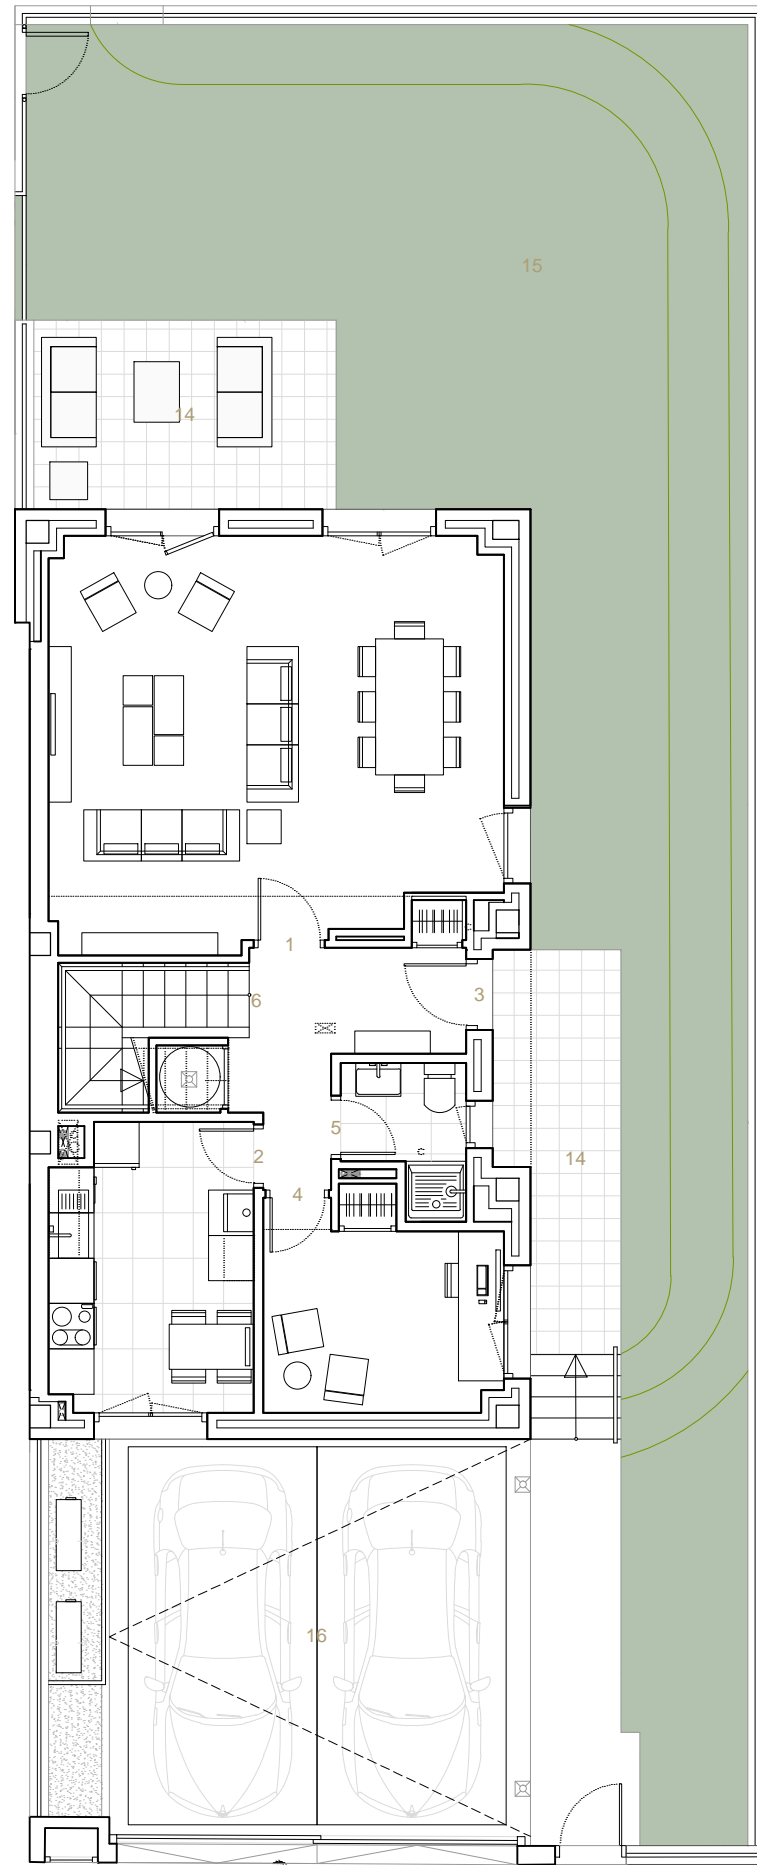

PLANTA BAJA

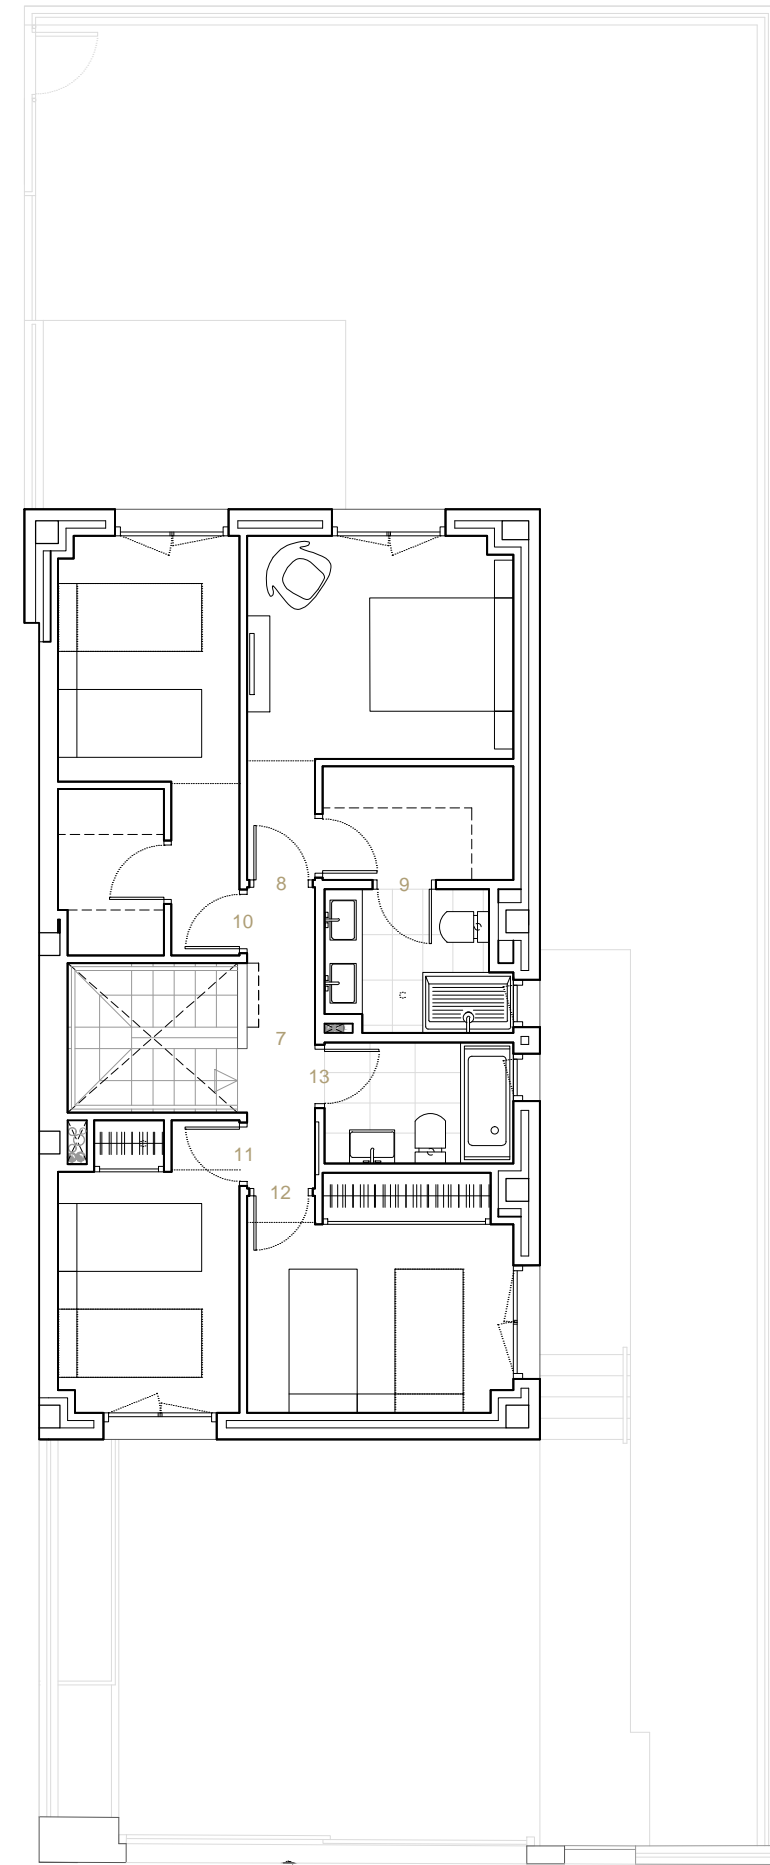

PLANTA PRIMERA

