



VIVIENDA 18

Nº DORMITORIOS: 5
SUP. CONSTRUIDA APROX. VIV + PP ZC: 178,59 m²
SUP. PARCELA: 276,35 m²

ESPACIOS INTERIORES:

1	SALÓN - COMEDOR - COCINA:	46,90 m ²
2	HALL:	6,91 m ²
3	CUARTO DE LAVADO:	5,79 m ²
4	BAÑO 1:	2,85 m ²
5	DORMITORIO 1:	10,02 m ²
6	ESCALERA:	4,08 m ²
7	DISTRIBUIDOR:	5,11 m ²
8	DORMITORIO PRINCIPAL:	19,00 m ²
9	BAÑO PRINCIPAL:	5,85 m ²
10	DORMITORIO 2:	8,82 m ²
11	DORMITORIO 3:	10,36 m ²
12	DORMITORIO 4:	10,09 m ²
13	BAÑO 2:	4,07 m ²

ESPACIOS EXTERIORES:




14 PORCHE: 25,18 m²
15 JARDIN: 104,30 m²
16 SOLERA: 52,45 m²

SUPERFICIE TOTAL VIVIENDA: 360,52 m²

ESCALA 1/100

ESQUEMA DE LOCALIZACIÓN PARCELA

EDUCATION DE LOS ESTADOS UNIDOS

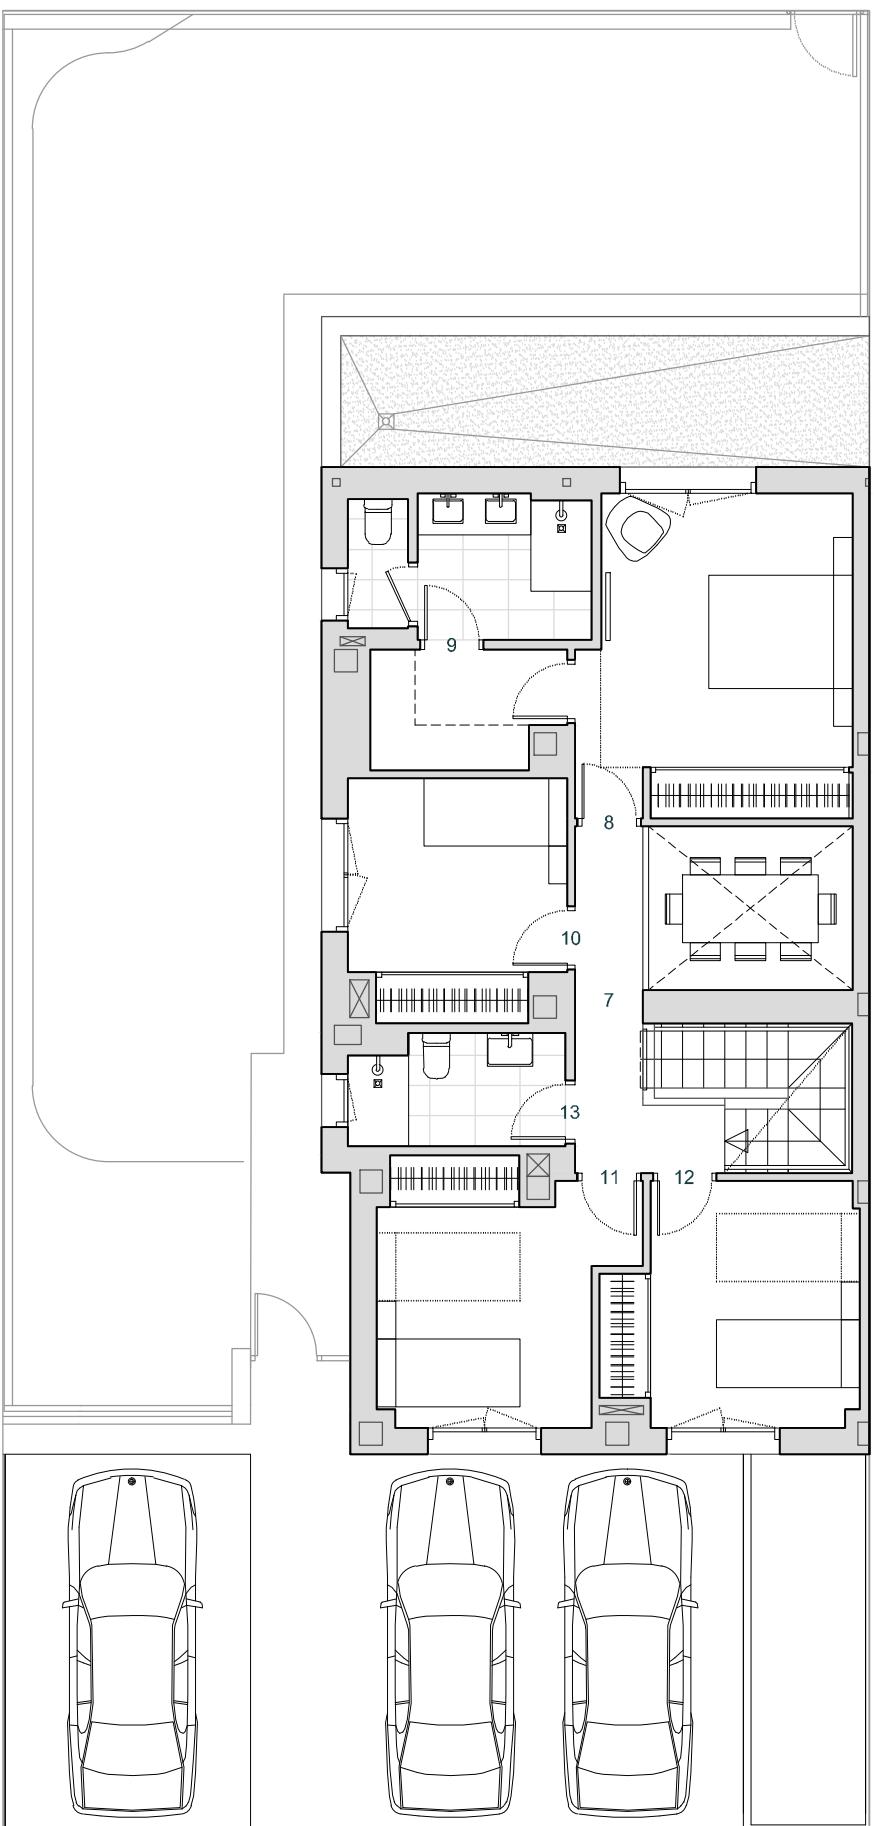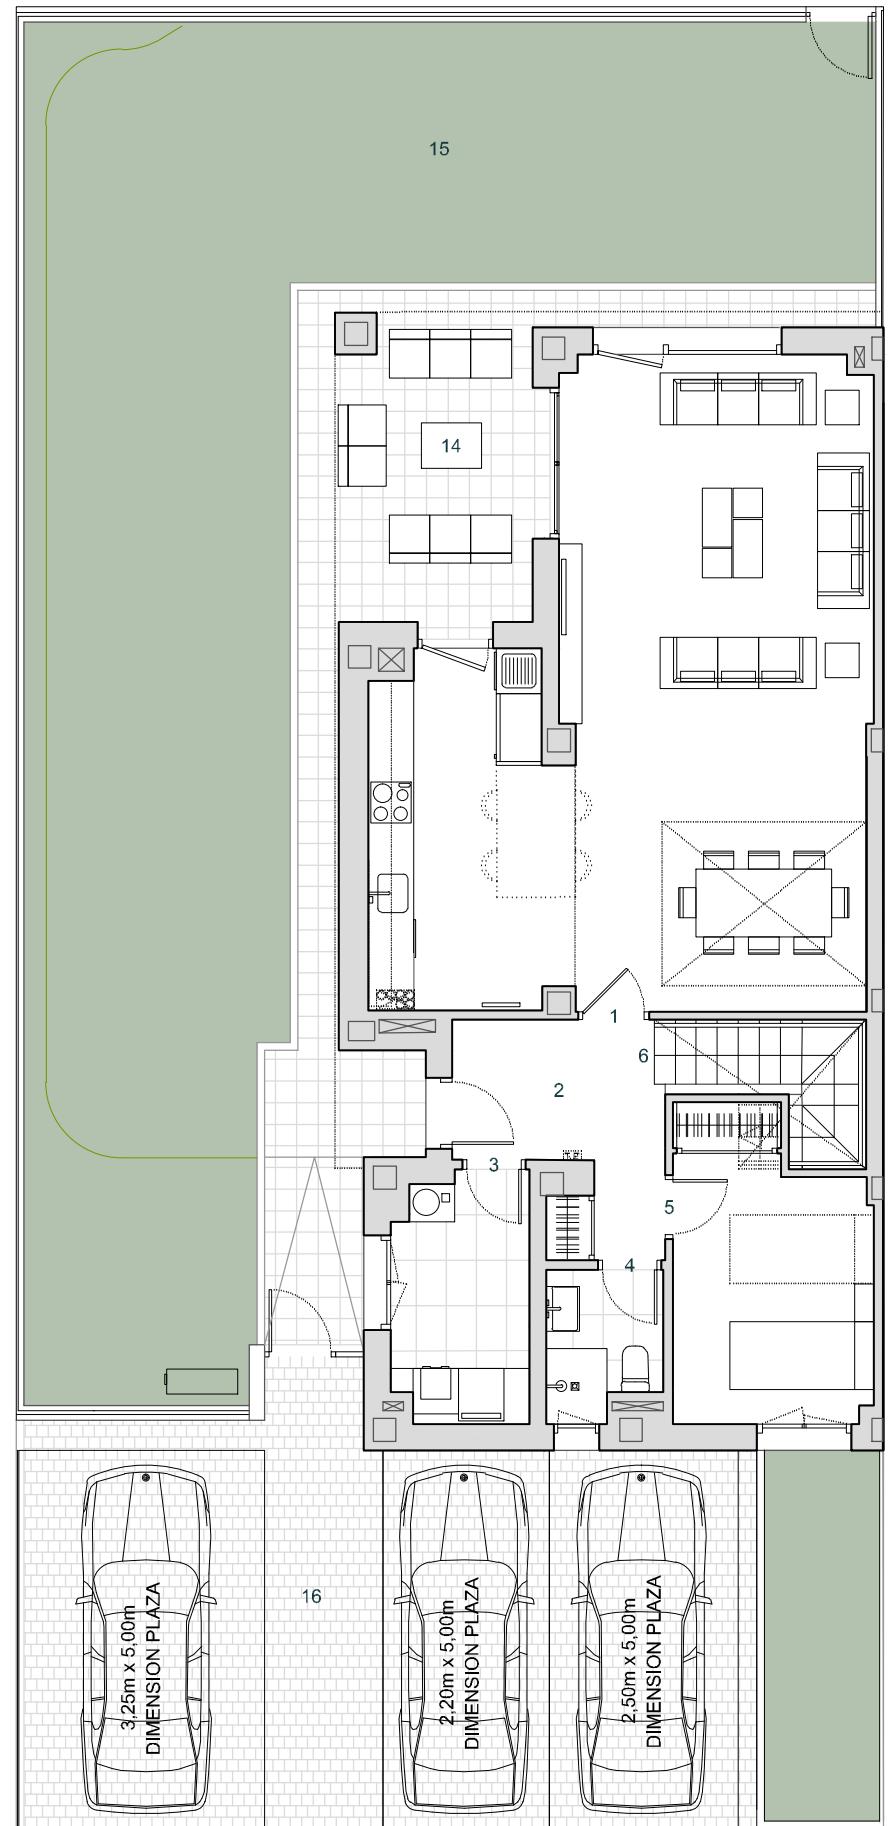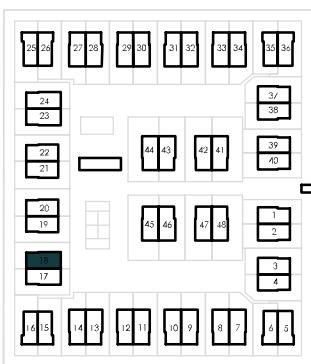

PLANTA BAJA

PLANTA PRIMERA