



## VIVIENDA 81

Nº DORMITORIOS	4
SUP. CONSTRUIDA APROX. VIV	180,37 m <sup>2</sup>
SUP. PARCELA	250,85 m <sup>2</sup>

### ESPACIOS INTERIORES

4	ESC 1	2,52 m <sup>2</sup>
5	PASILLO	3,81 m <sup>2</sup>
6	DOR.P	16,46 m <sup>2</sup>
7	DOR.1	11,41 m <sup>2</sup>
8	DOR.2	10,42 m <sup>2</sup>
9	DOR.3	6,96 m <sup>2</sup>
10	BAÑO P	4,11 m <sup>2</sup>
11	BAÑO 1	3,15 m <sup>2</sup>
12	ESC 2	2,39 m <sup>2</sup>
13	DISTRIB.	2,03 m <sup>2</sup>
14	BODEGA	19,88 m <sup>2</sup>
15	TRASTERO	4,07 m <sup>2</sup>

### ESPACIOS EXTERIORES



16	PORCHE	12,45 m <sup>2</sup>
17	JARDIN	119,12 m <sup>2</sup>
18	ACCESO	11,50 m <sup>2</sup>
19	SOLERA	29,99 m <sup>2</sup>

**SUPERFICIE TOTAL VIVIENDA** 317,36 m<sup>2</sup>


ESCALA 1/100

### ESQUEMA DE LOCALIZACIÓN


### PARCELA

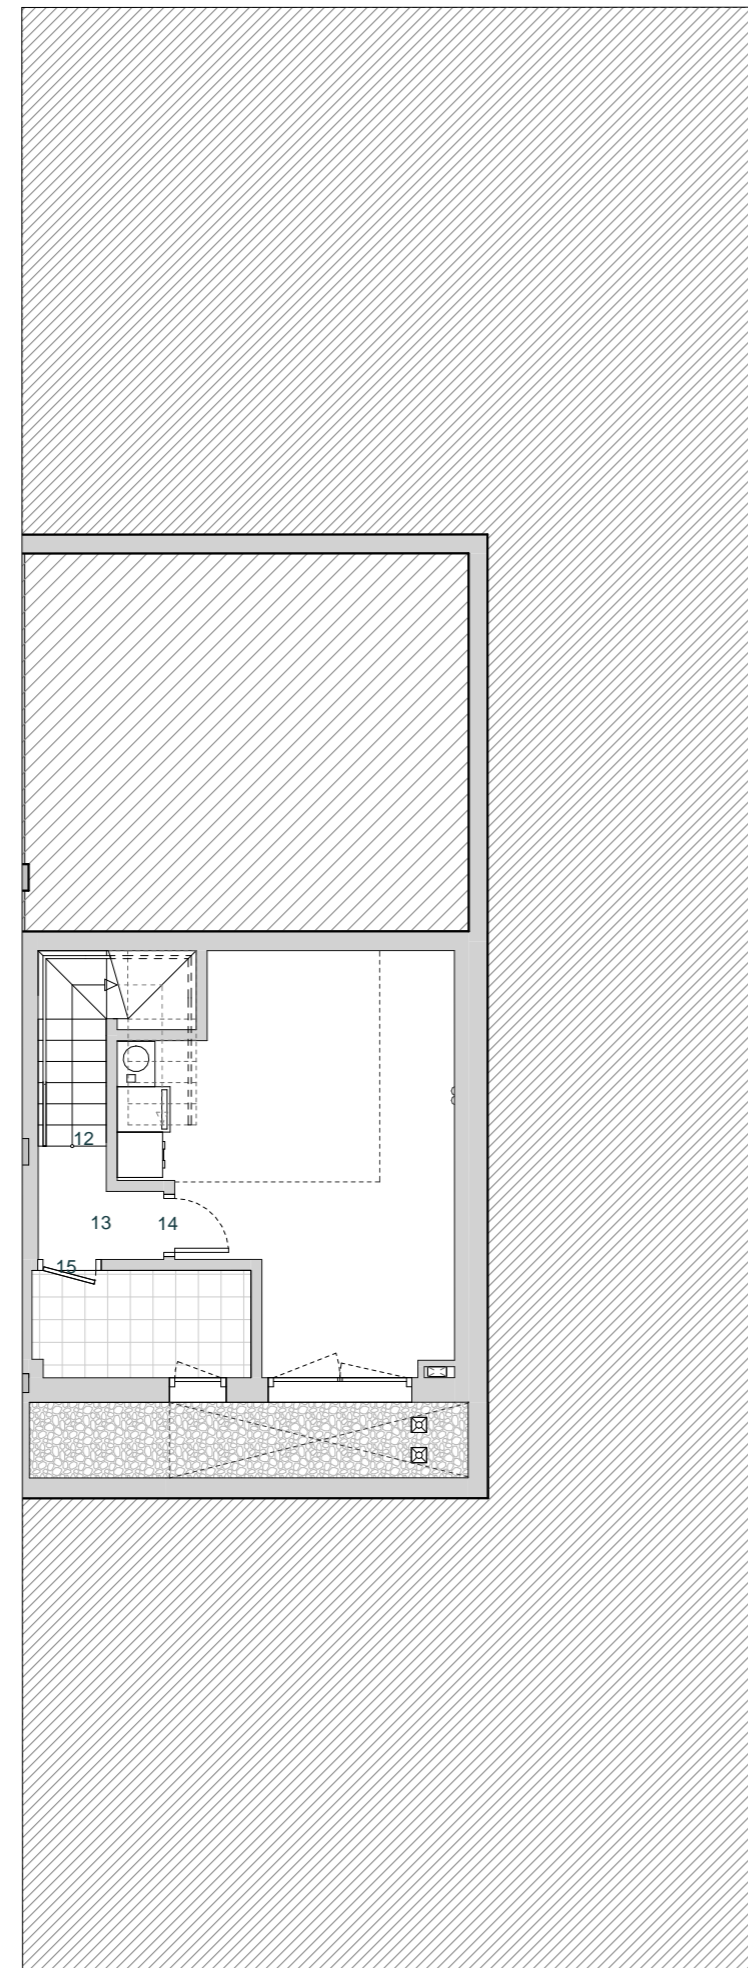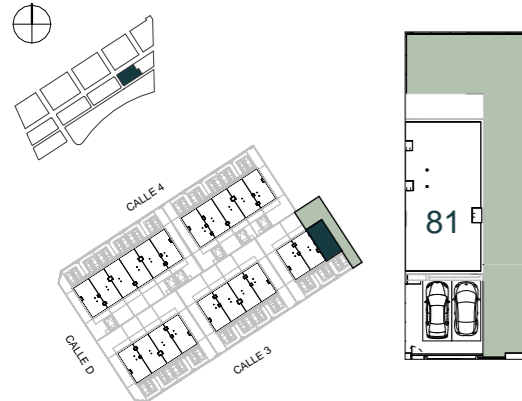

PLANTA SÓTANO

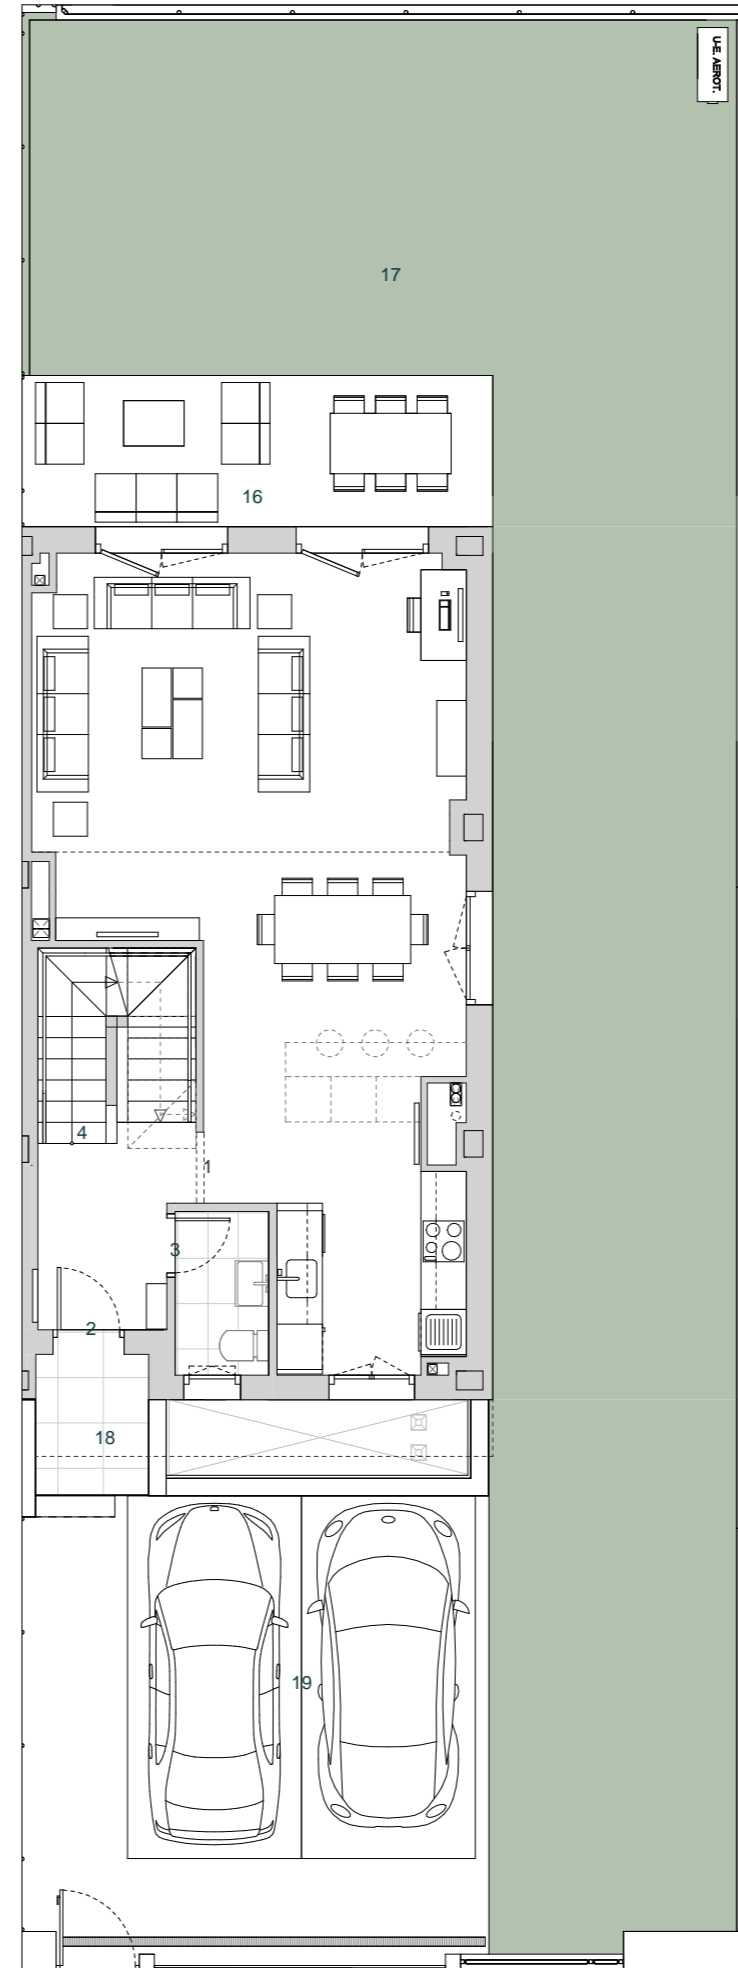

PLANTA BAJA

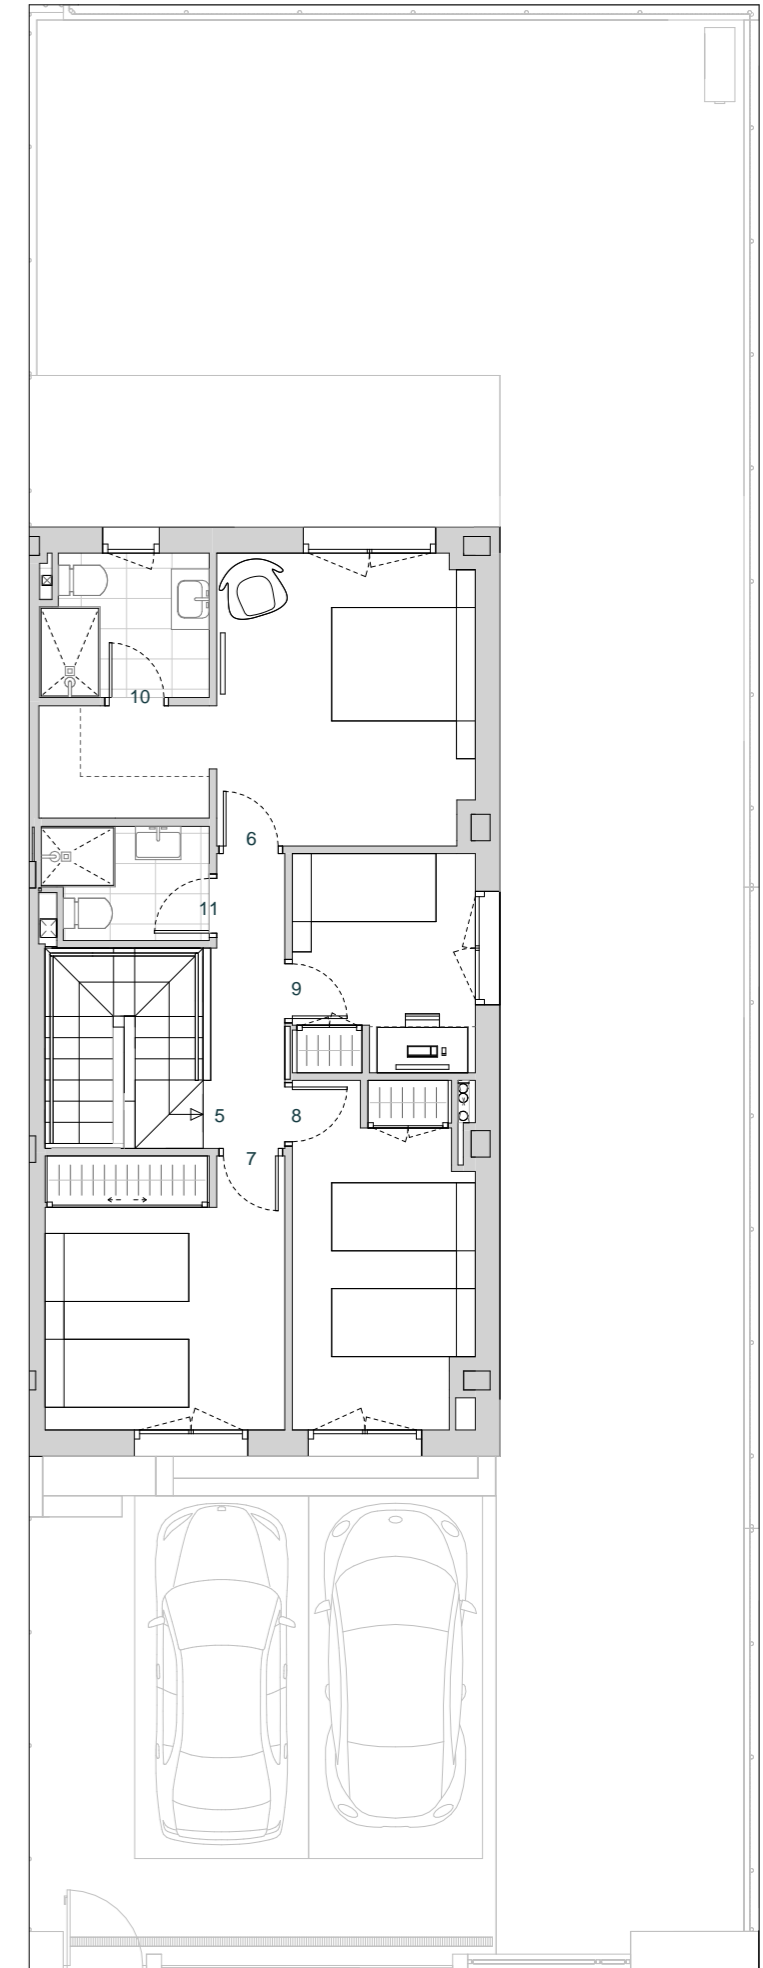

PLANTA PRIMERA

