



VIVIENDA 88

Nº DORMITORIOS	4
SUP. CONSTRUIDA APROX. VIV	180,44 m ²
SUP. PARCELA	251,01 m ²

ESPACIOS INTERIORES

1	SALON-COMEDOR-COCINA	45,79 m ²
2	HALL	4,80 m ²
3	ASEO	2,68 m ²
4	ESC 1	4,97 m ²
5	PASILLO	3,81 m ²
6	DOR.P	16,46 m ²
7	DOR.1	11,41 m ²
8	DOR.2	10,42 m ²
9	DOR.3	6,96 m ²
10	BAÑO P	4,11 m ²
11	BAÑO 1	3,16 m ²
12	ESC 2	4,60 m ²
13	DISTRIB.	2,03 m ²
14	BODEGA	19,88 m ²
15	TRASTERO	4,04 m ²

ESPACIOS EXTERIORES



16	PORCHE	12,45 m ²
17	JARDIN	118,53 m ²
18	ACCESO	10,81 m ²
19	SOLERA	30,60 m ²

SUPERFICIE TOTAL VIVIENDA 317,51 m²


ESCALA 1/100

ESQUEMA DE LOCALIZACIÓN


PARCELA

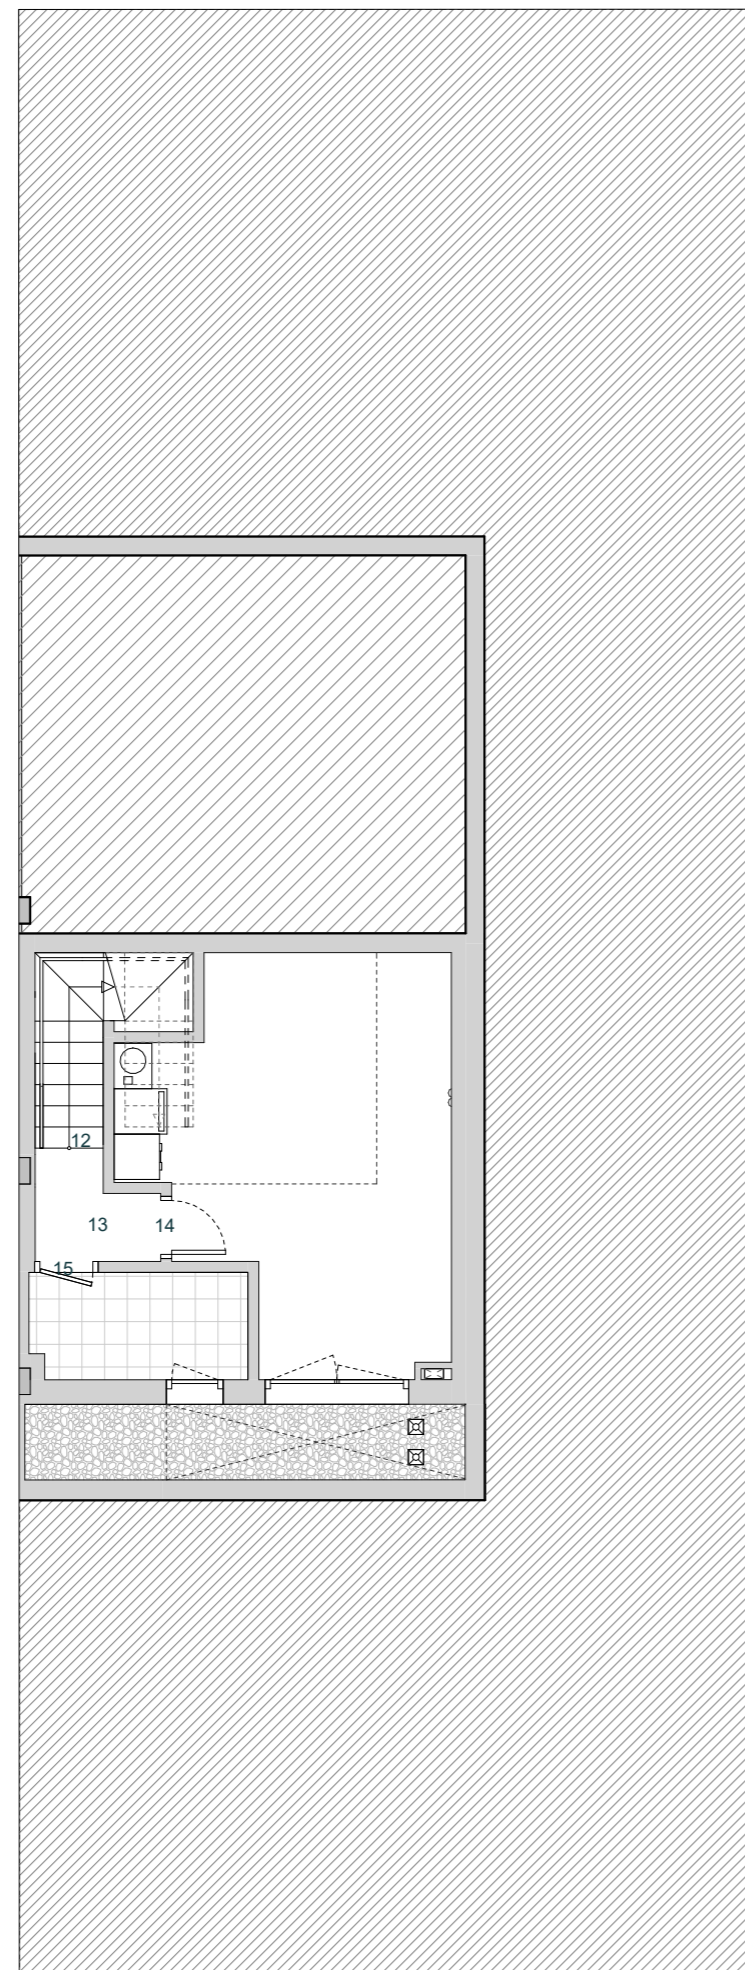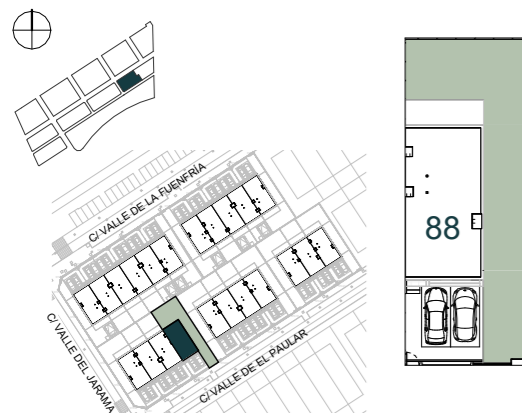

PLANTA SÓTANO

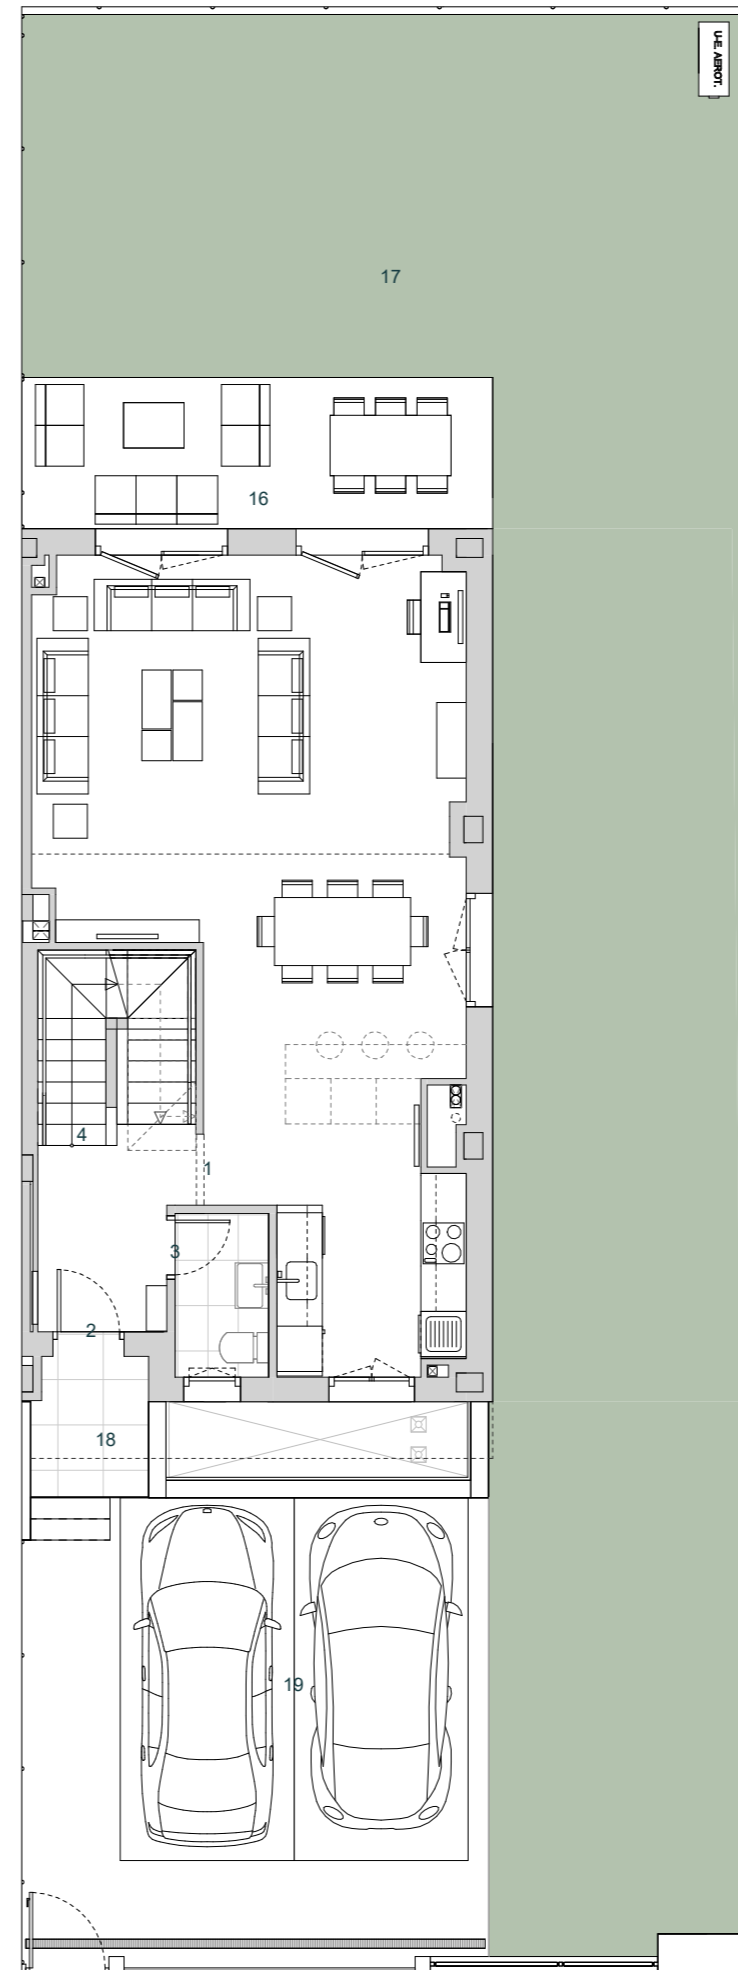

PLANTA BAJA

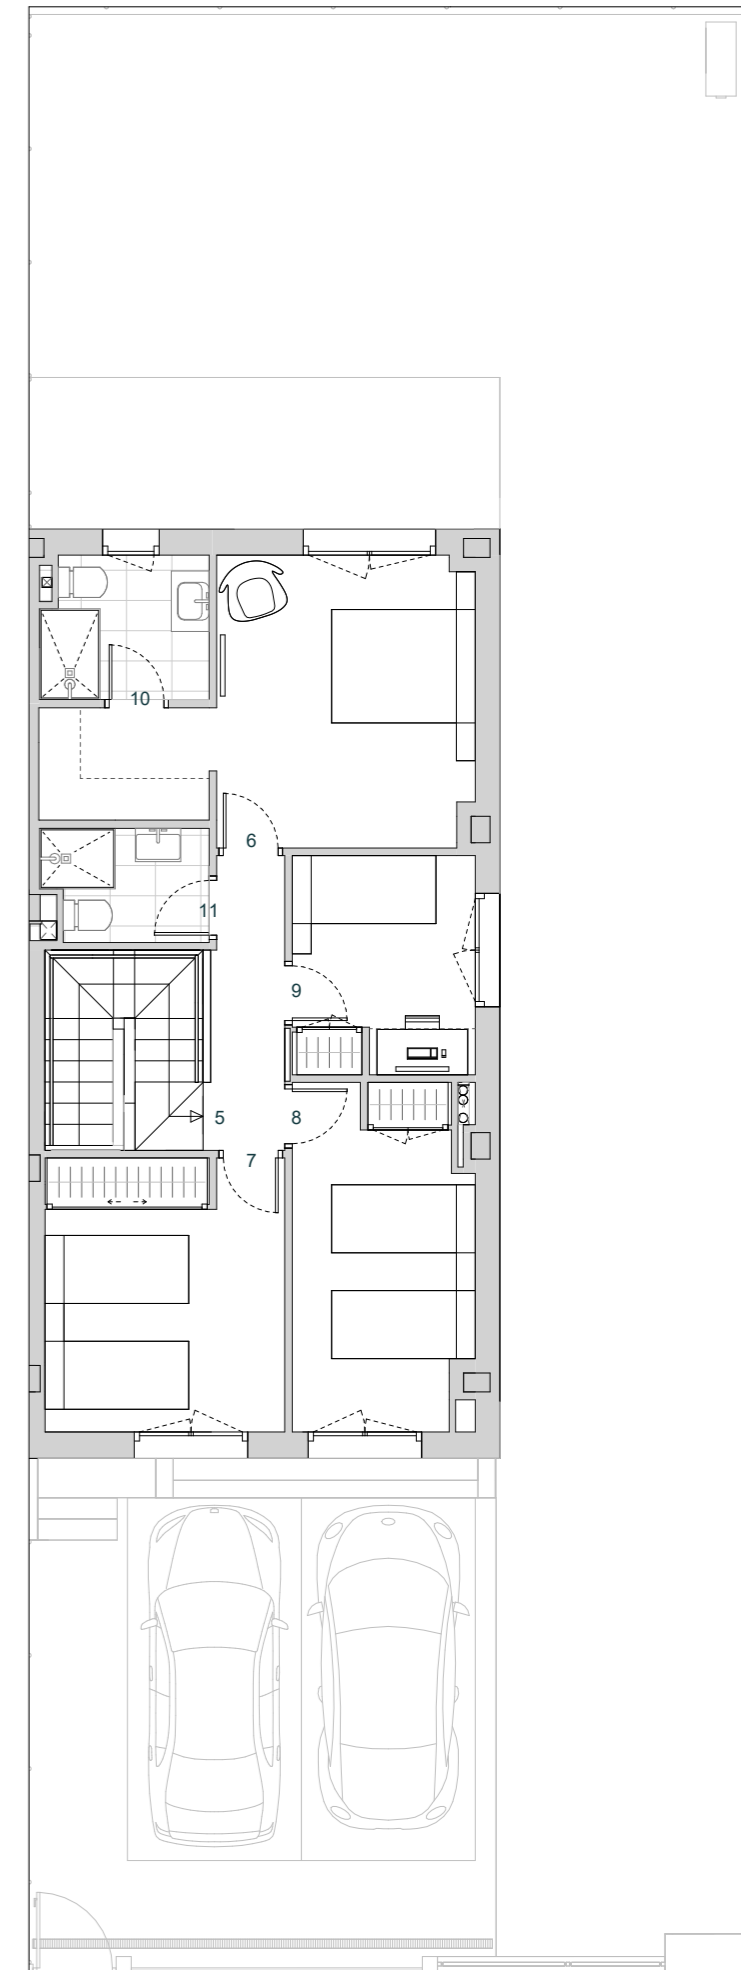

PLANTA PRIMERA